


PLANTATION OAKS BOULEVARD  
(15'-10" RIGHT-OF-WAY)

OAKLEAF VILLAGE PARKWAY  
(A 125'-10" RIGHT-OF-WAY)

THIS DRAWING IS THE INSTRUMENT OF SERVICE AND PROPERTY OF MCCULLAR BOATRIGHT ARCHITECTS, P.A. ANY USE OR REPRODUCTION WITHOUT EXPRESSED WRITTEN PERMISSION OF THIS COMPANY IS PROHIBITED. ALL RIGHTS OF DESIGN AND INVENTION ARE EXPRESSLY RESERVED.

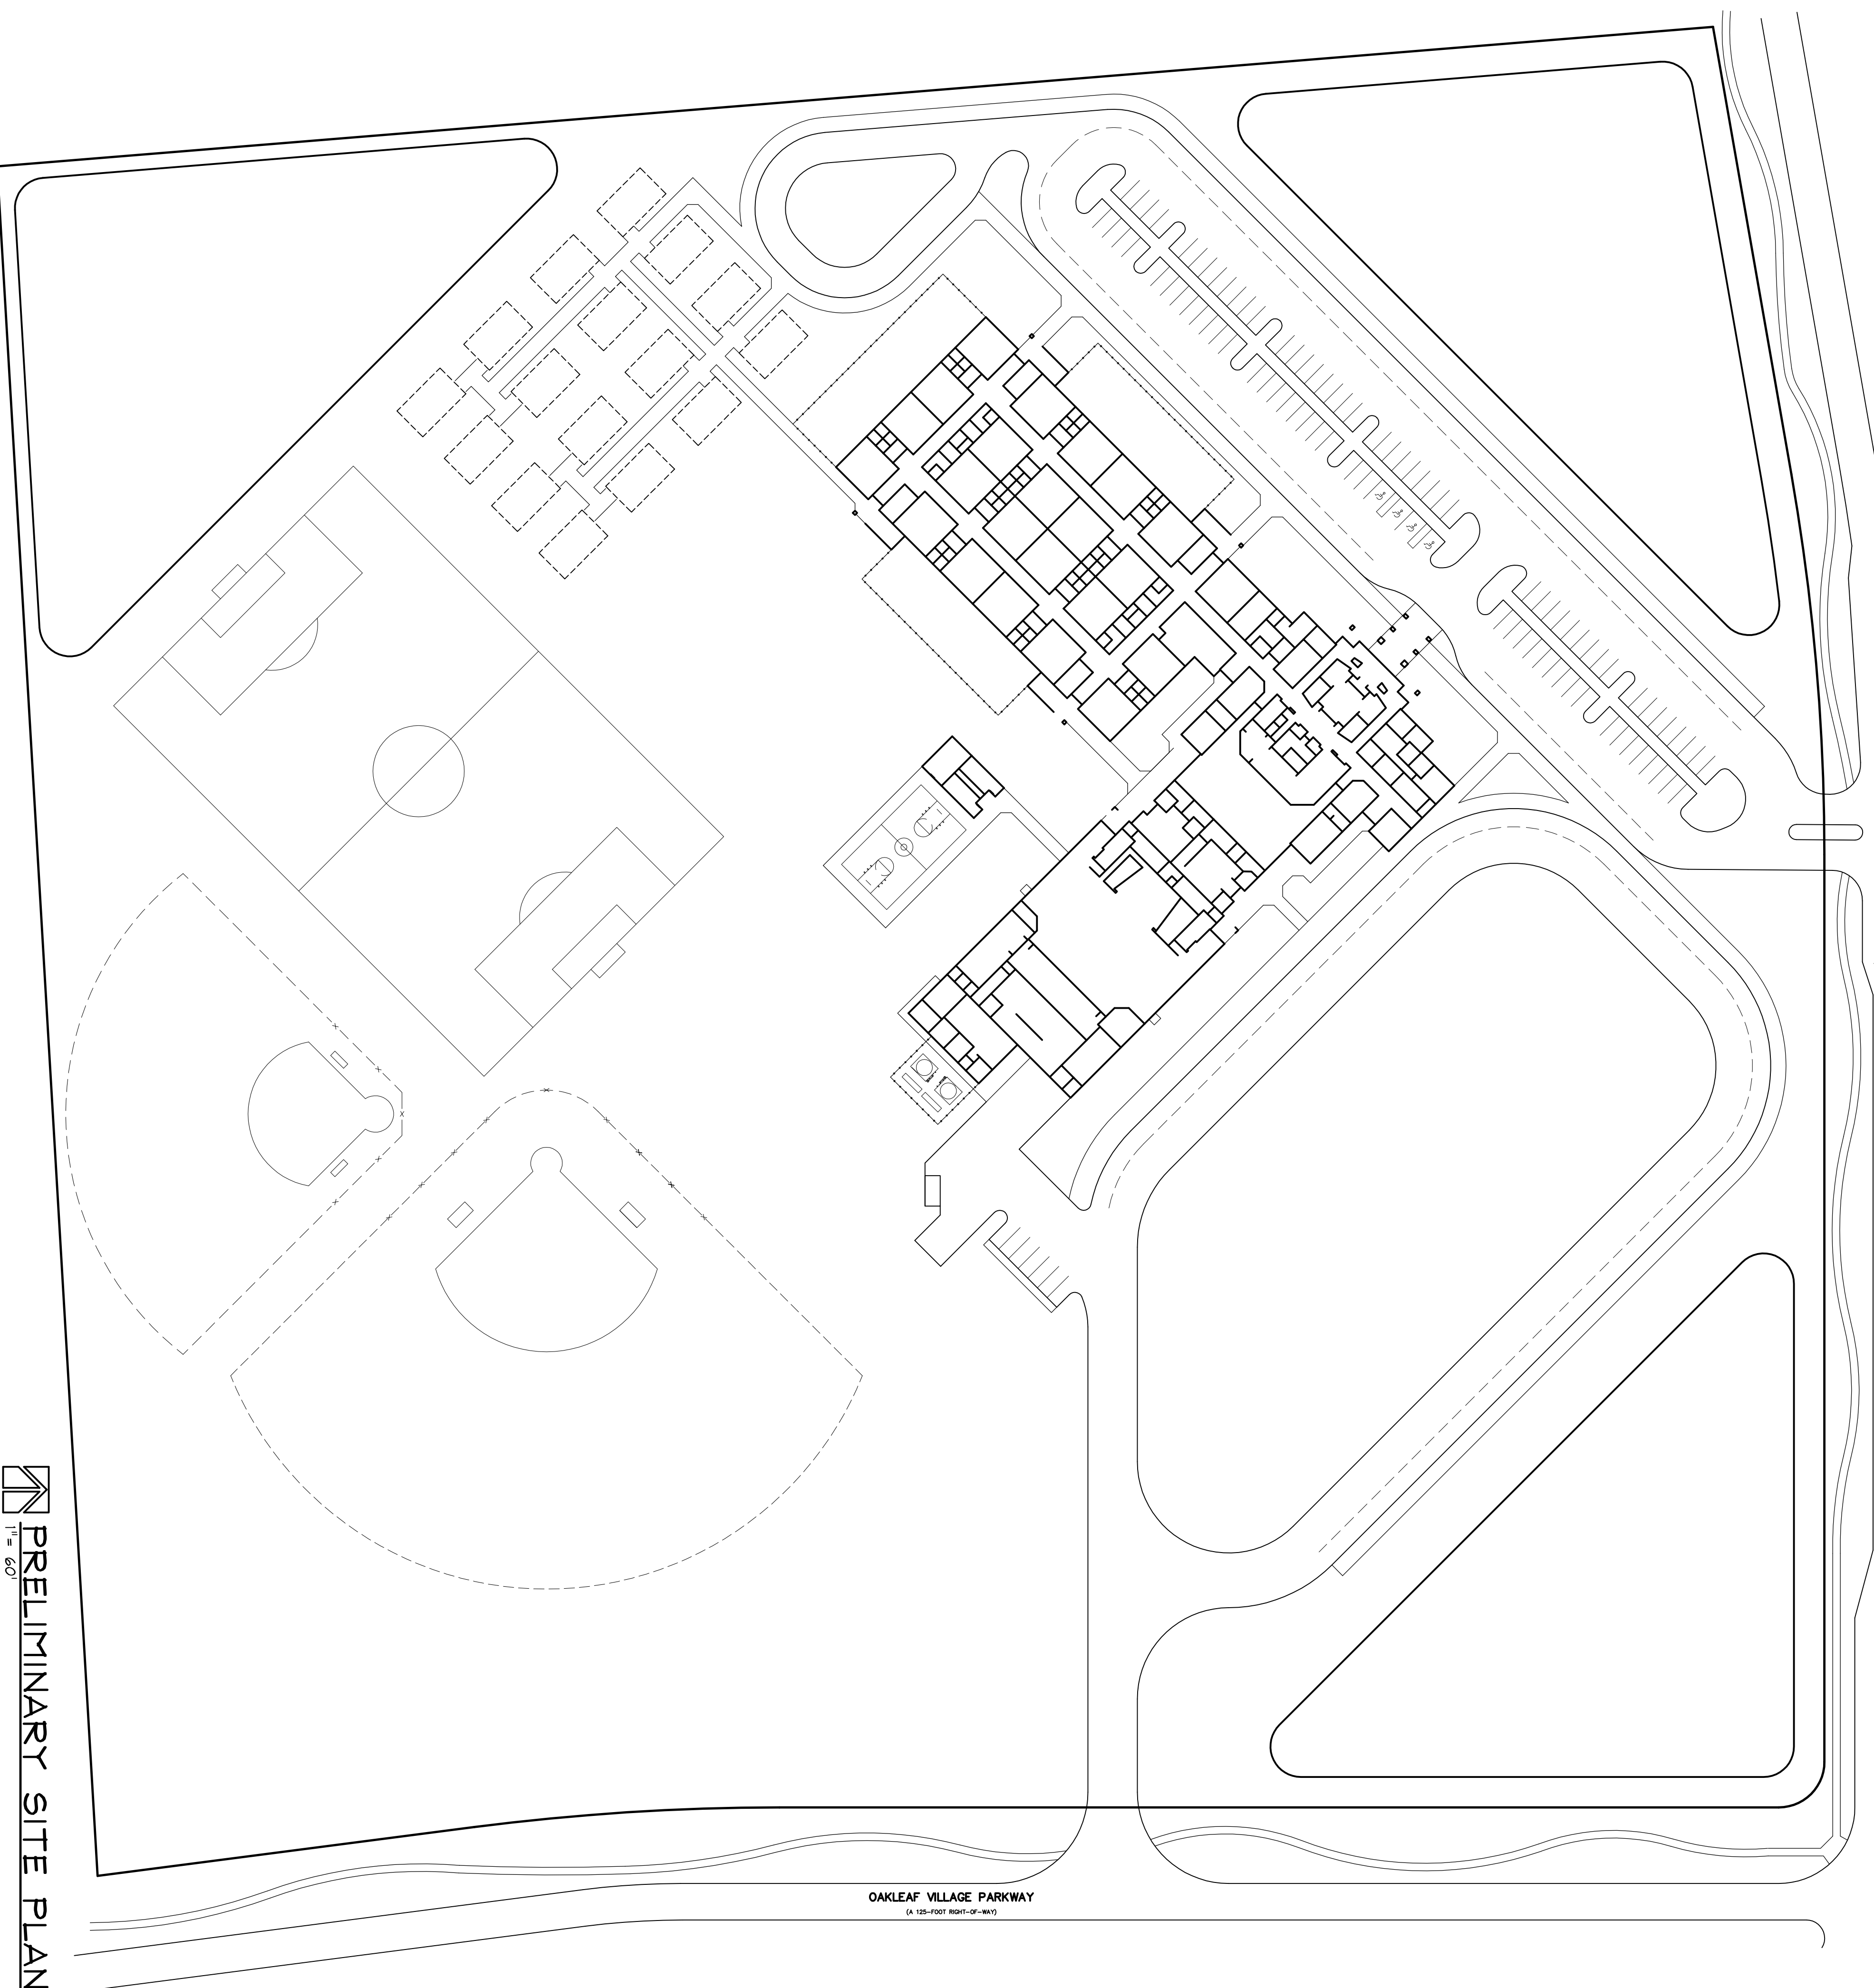

 PRELIMINARY SITE PLAN  
1" = 60'

**MCCULLAR  
BOATRIGHT  
ARCHITECTS**

590 Wells Road, Suite A  
Orange Park, FL 32073  
904.264.3433  
904.264.8462 FAX  
FL Registration: AA3145

**PAUL STRESING  
ASSOCIATES, INC.**  
PAUL STRESING  
ARCHITECT  
PHONE: (904) 852-4477  
FL REG. NO. AA0003887  
COMPANY NO. AA0003277  
COUNTY: ALACHUA

CLAY COUNTY  
DISTRICT SCHOOLS  
**ELEMENTARY  
SCHOOL 'W'**

CLAY COUNTY  
FLORIDA

NO	REVISIONS
	DATE

JOB NO. 053000  
FILENAME  
DATE 3-22-06  
DRAWN BY BOB  
CHECKED BY

**A**