


PLANTATION OAKS BOULEVARD

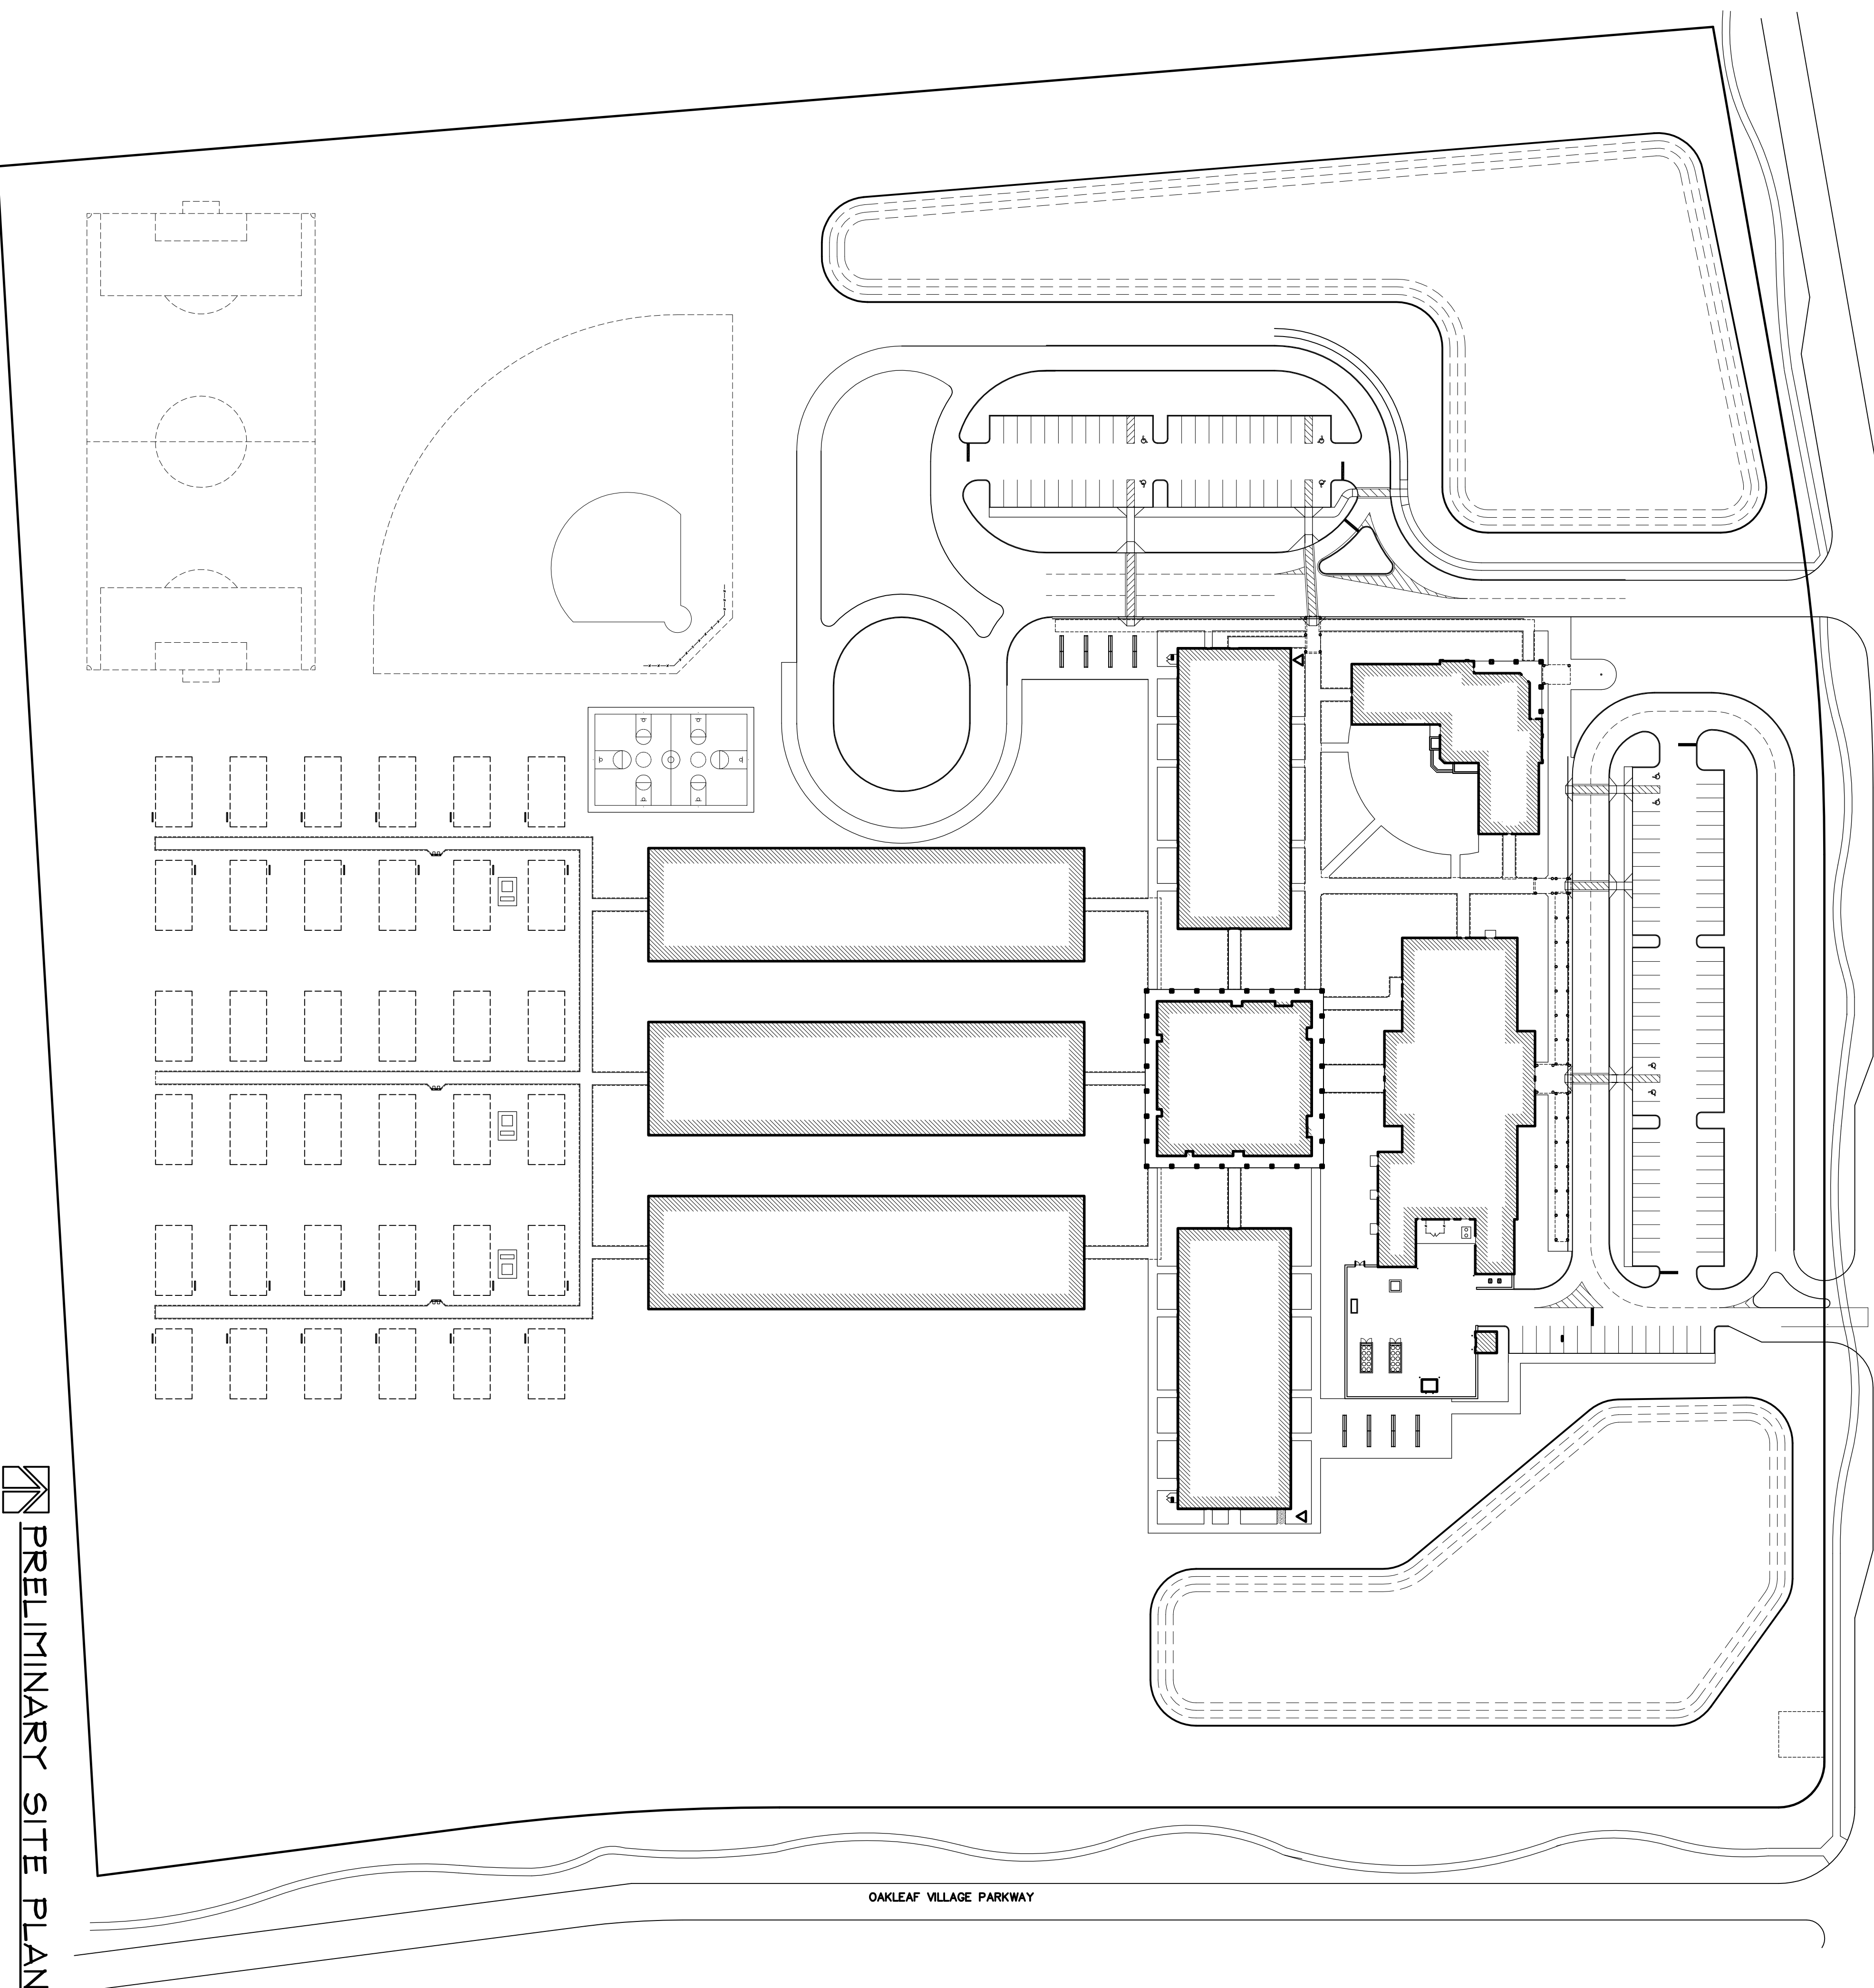

OAKLEAF VILLAGE PARKWAY

PRELIMINARY SITE PLAN

**MCCULLAR & BOATRIGHT ARCHITECTS**  
 590 Wells Road, Suite A  
 Orange Park, FL 32073  
 904.264.3433  
 904.264.8462 FAX  
 FL Registration: AA3145

**PAUL STRESING ASSOCIATES, INC.**  
 1401 LAWRENCE STREET  
 SUITE 100  
 PHOENIX, ARIZONA 85016  
 PHONE: (602) 998-4547  
 FL REG. NO. AA0003887  
 COMPANY NO. AA0003277  
 paul@stresing.com

CLAY COUNTY  
 DISTRICT SCHOOLS  
**ELEMENTARY  
 SCHOOL 'W'**

CLAY COUNTY  
 FLORIDA

NO	REVISIONS	DATE

JOB NO. 053000  
 FILENAME  
 DATE 3-22-06  
 DRAWN BY BOB  
 CHECKED BY

A