


PLANTATION OAKS BOULEVARD
(PROPOSED 100'-00" R/W OF 60'-00" R/W)

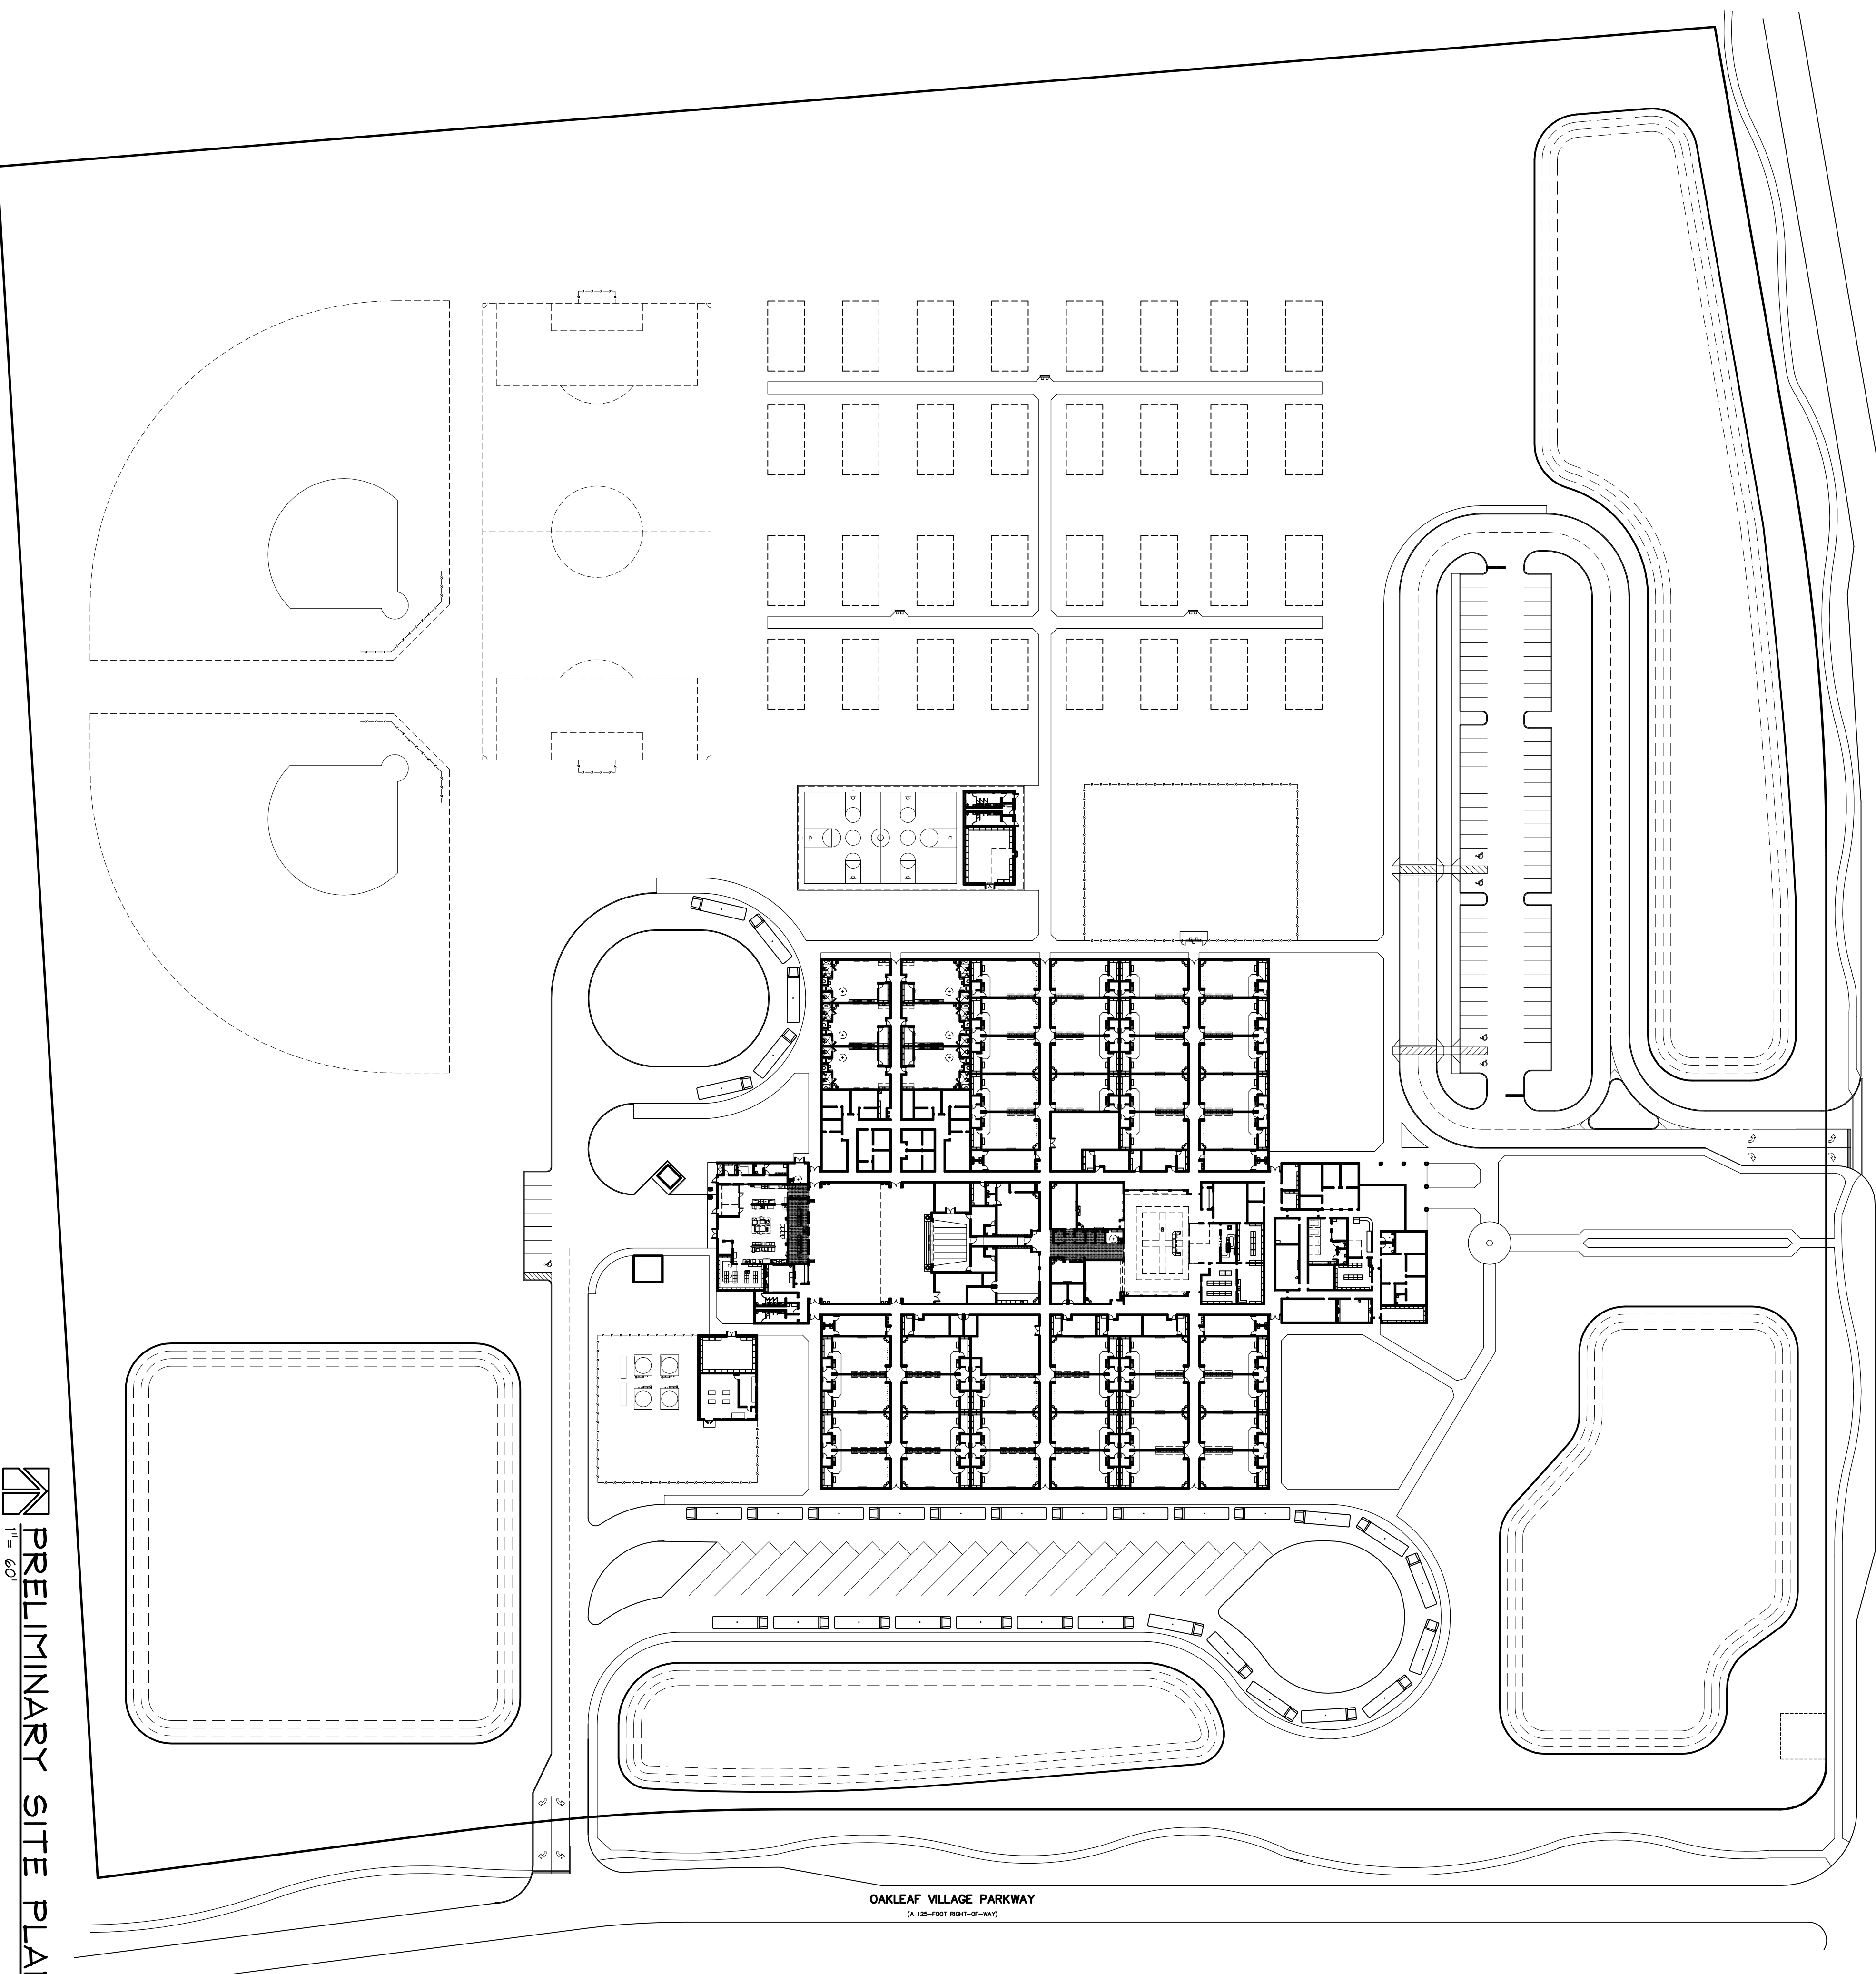

OAKLEAF VILLAGE PARKWAY
(A 100'-00" R/W OF 60'-00" R/W)

 PRELIMINARY SITE PLAN

MCCULLAR & BOATRIGHT ARCHITECTS
590 Wells Road, Suite A
Orange Park, FL 32073
904.264.3433
904.264.8462 FAX
FL Registration: AA3145

PAUL STRESING ASSOCIATES, INC.
PAUL STRESING, P.E.
ARCHITECT
1401 W. WINDYBROOK DRIVE
ORANGE PARK, FL 32067
PHONE: (904) 264-4477
F.L.B.C. NO. AA0003887
COMPANY NO. AA0003277
E-mail: paul@psa.com

CLAY COUNTY
DISTRICT SCHOOLS
**ELEMENTARY
SCHOOL 'W'**

CLAY COUNTY
FLORIDA

NO.	REVISIONS	DATE

JOB NO. 053000
FILENAME
DATE 3-22-06
DRAWN BY BOB
CHECKED BY

A